
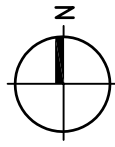


99'-8"

SPACE 2092

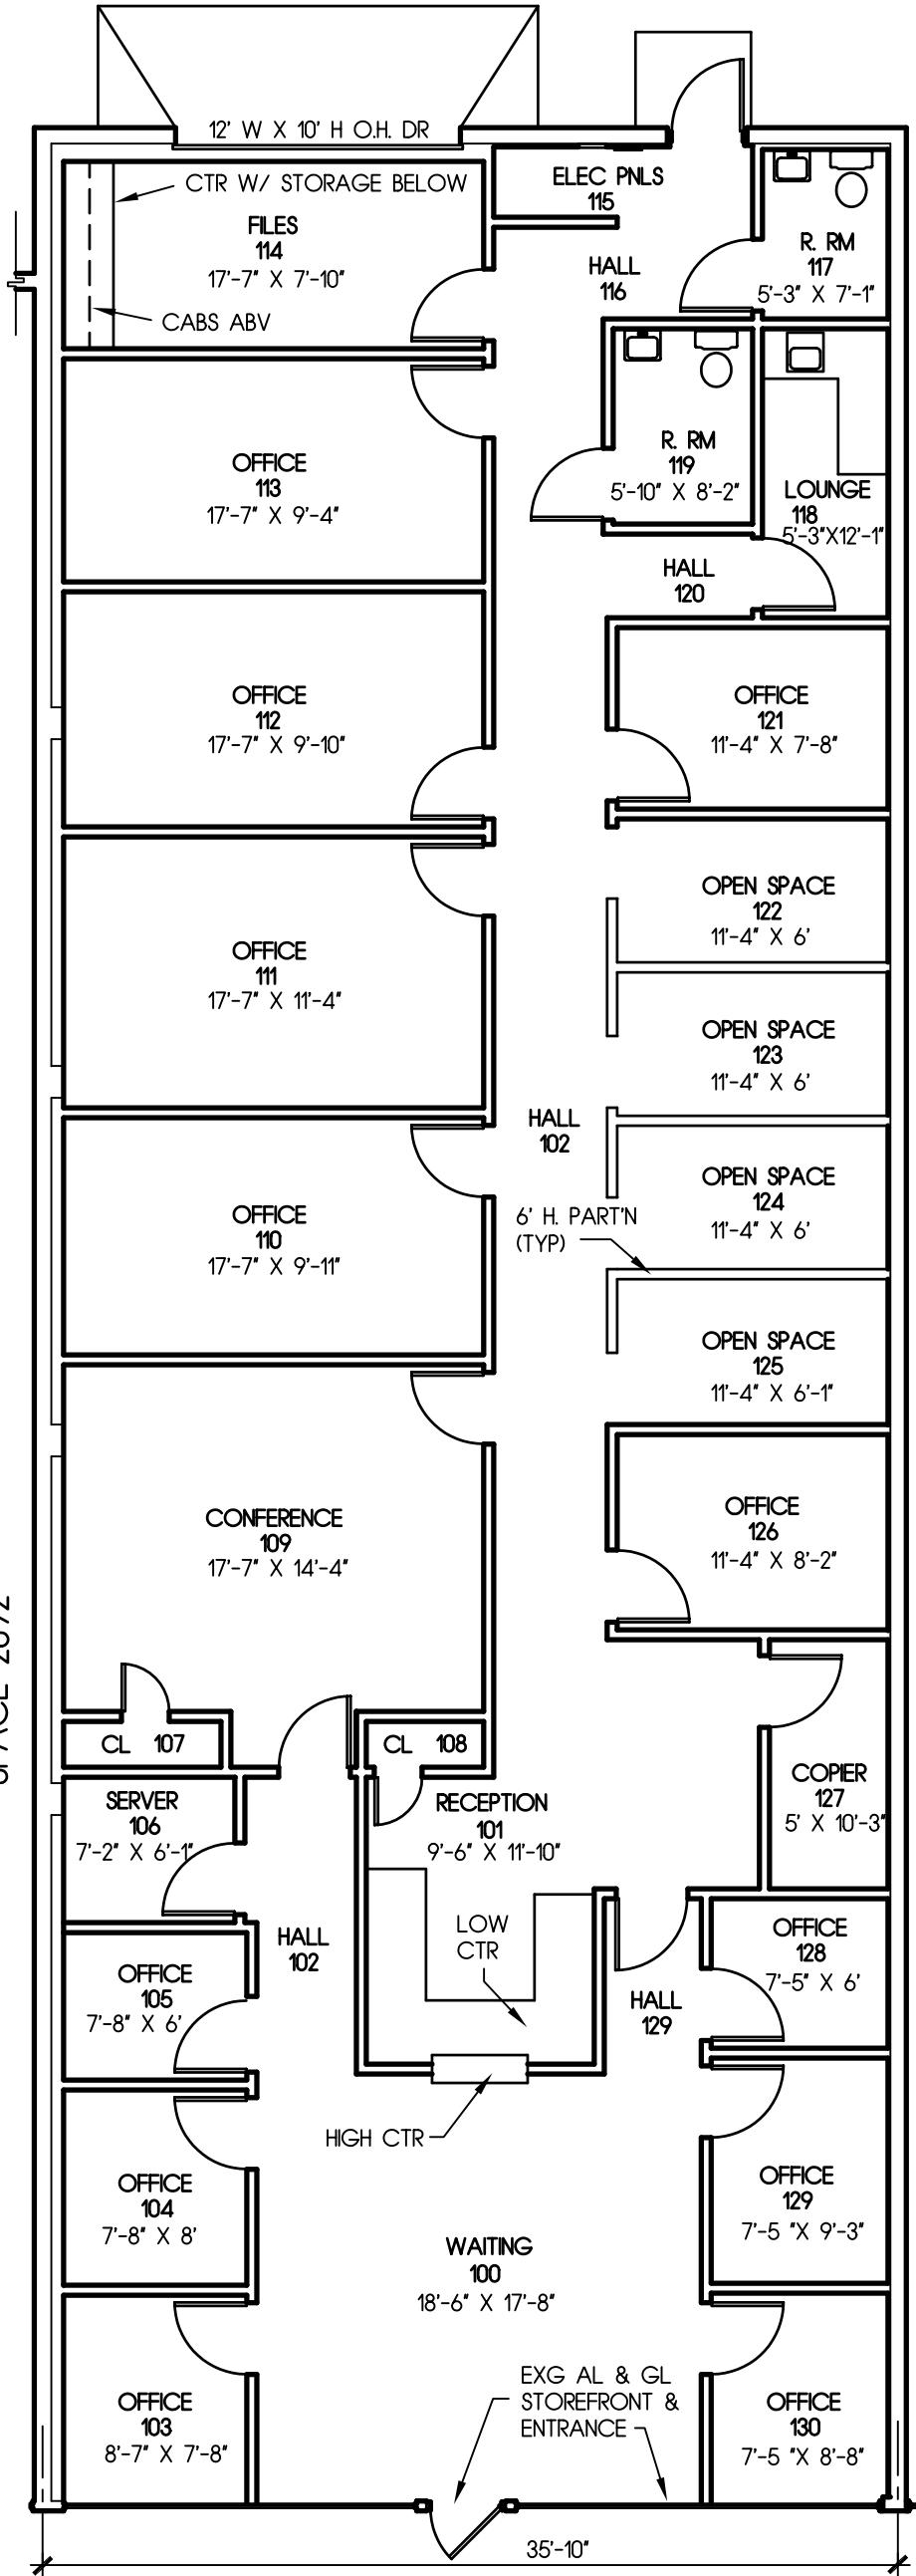

TOTAL AREA: 3571 SF

SCALE: 1/8" = 1'-0"

Floor Plan

SPACE 2090
SARNO BUSINESS COMPLEX
 2090 SARNO RD, MELBOURNE, FLORIDA

TAVAH REALTY Ltd.

James McKinstry Tatam
 Architect, P. A.
 610 S.E. 9th Ave., Ocala, FL, 34471
 TEL & FAX: 352 / 732-6867

