



PARKING LOT

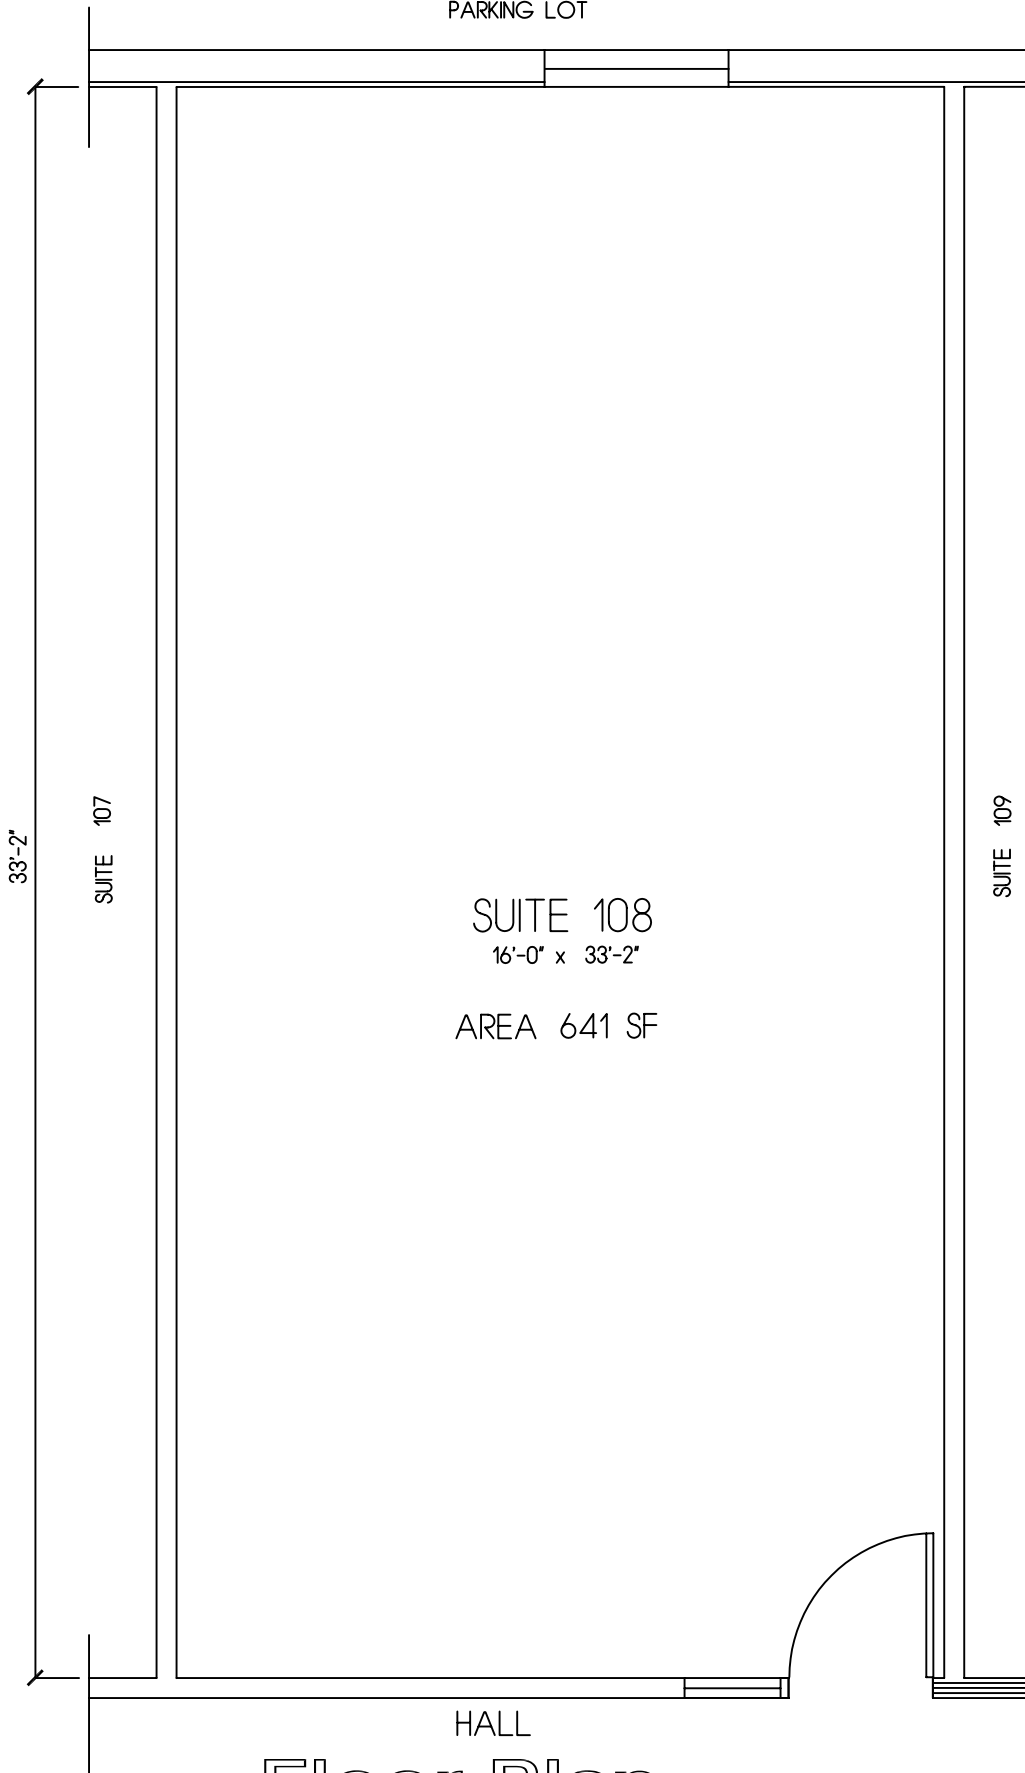

SUITE 108
16'-0" x 33'-2"

AREA 641 SF

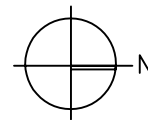


Date 11/11/04
 Comm. No. 9821
 Drawn by : C.P.T.

Floor Plan

SCALE : 1/4" = 1'-0"

SPACE 2176, SARNO BUSINESS COMPLEX

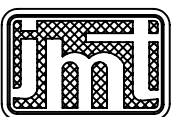

James McKinstry Tatom
 ARCHITECT, P.A.
 610 Southeast 9th Avenue
 Ocala, Florida 34471-3856
 TEL & FAX 352/732-6867

2176 SARNO ROAD, MELBOURNE, FLORIDA
 TAIVAH REALTY Ltd.