


REVISIONS	
01/17/92	RE-VALUED TO BUILDING
02/02/92	

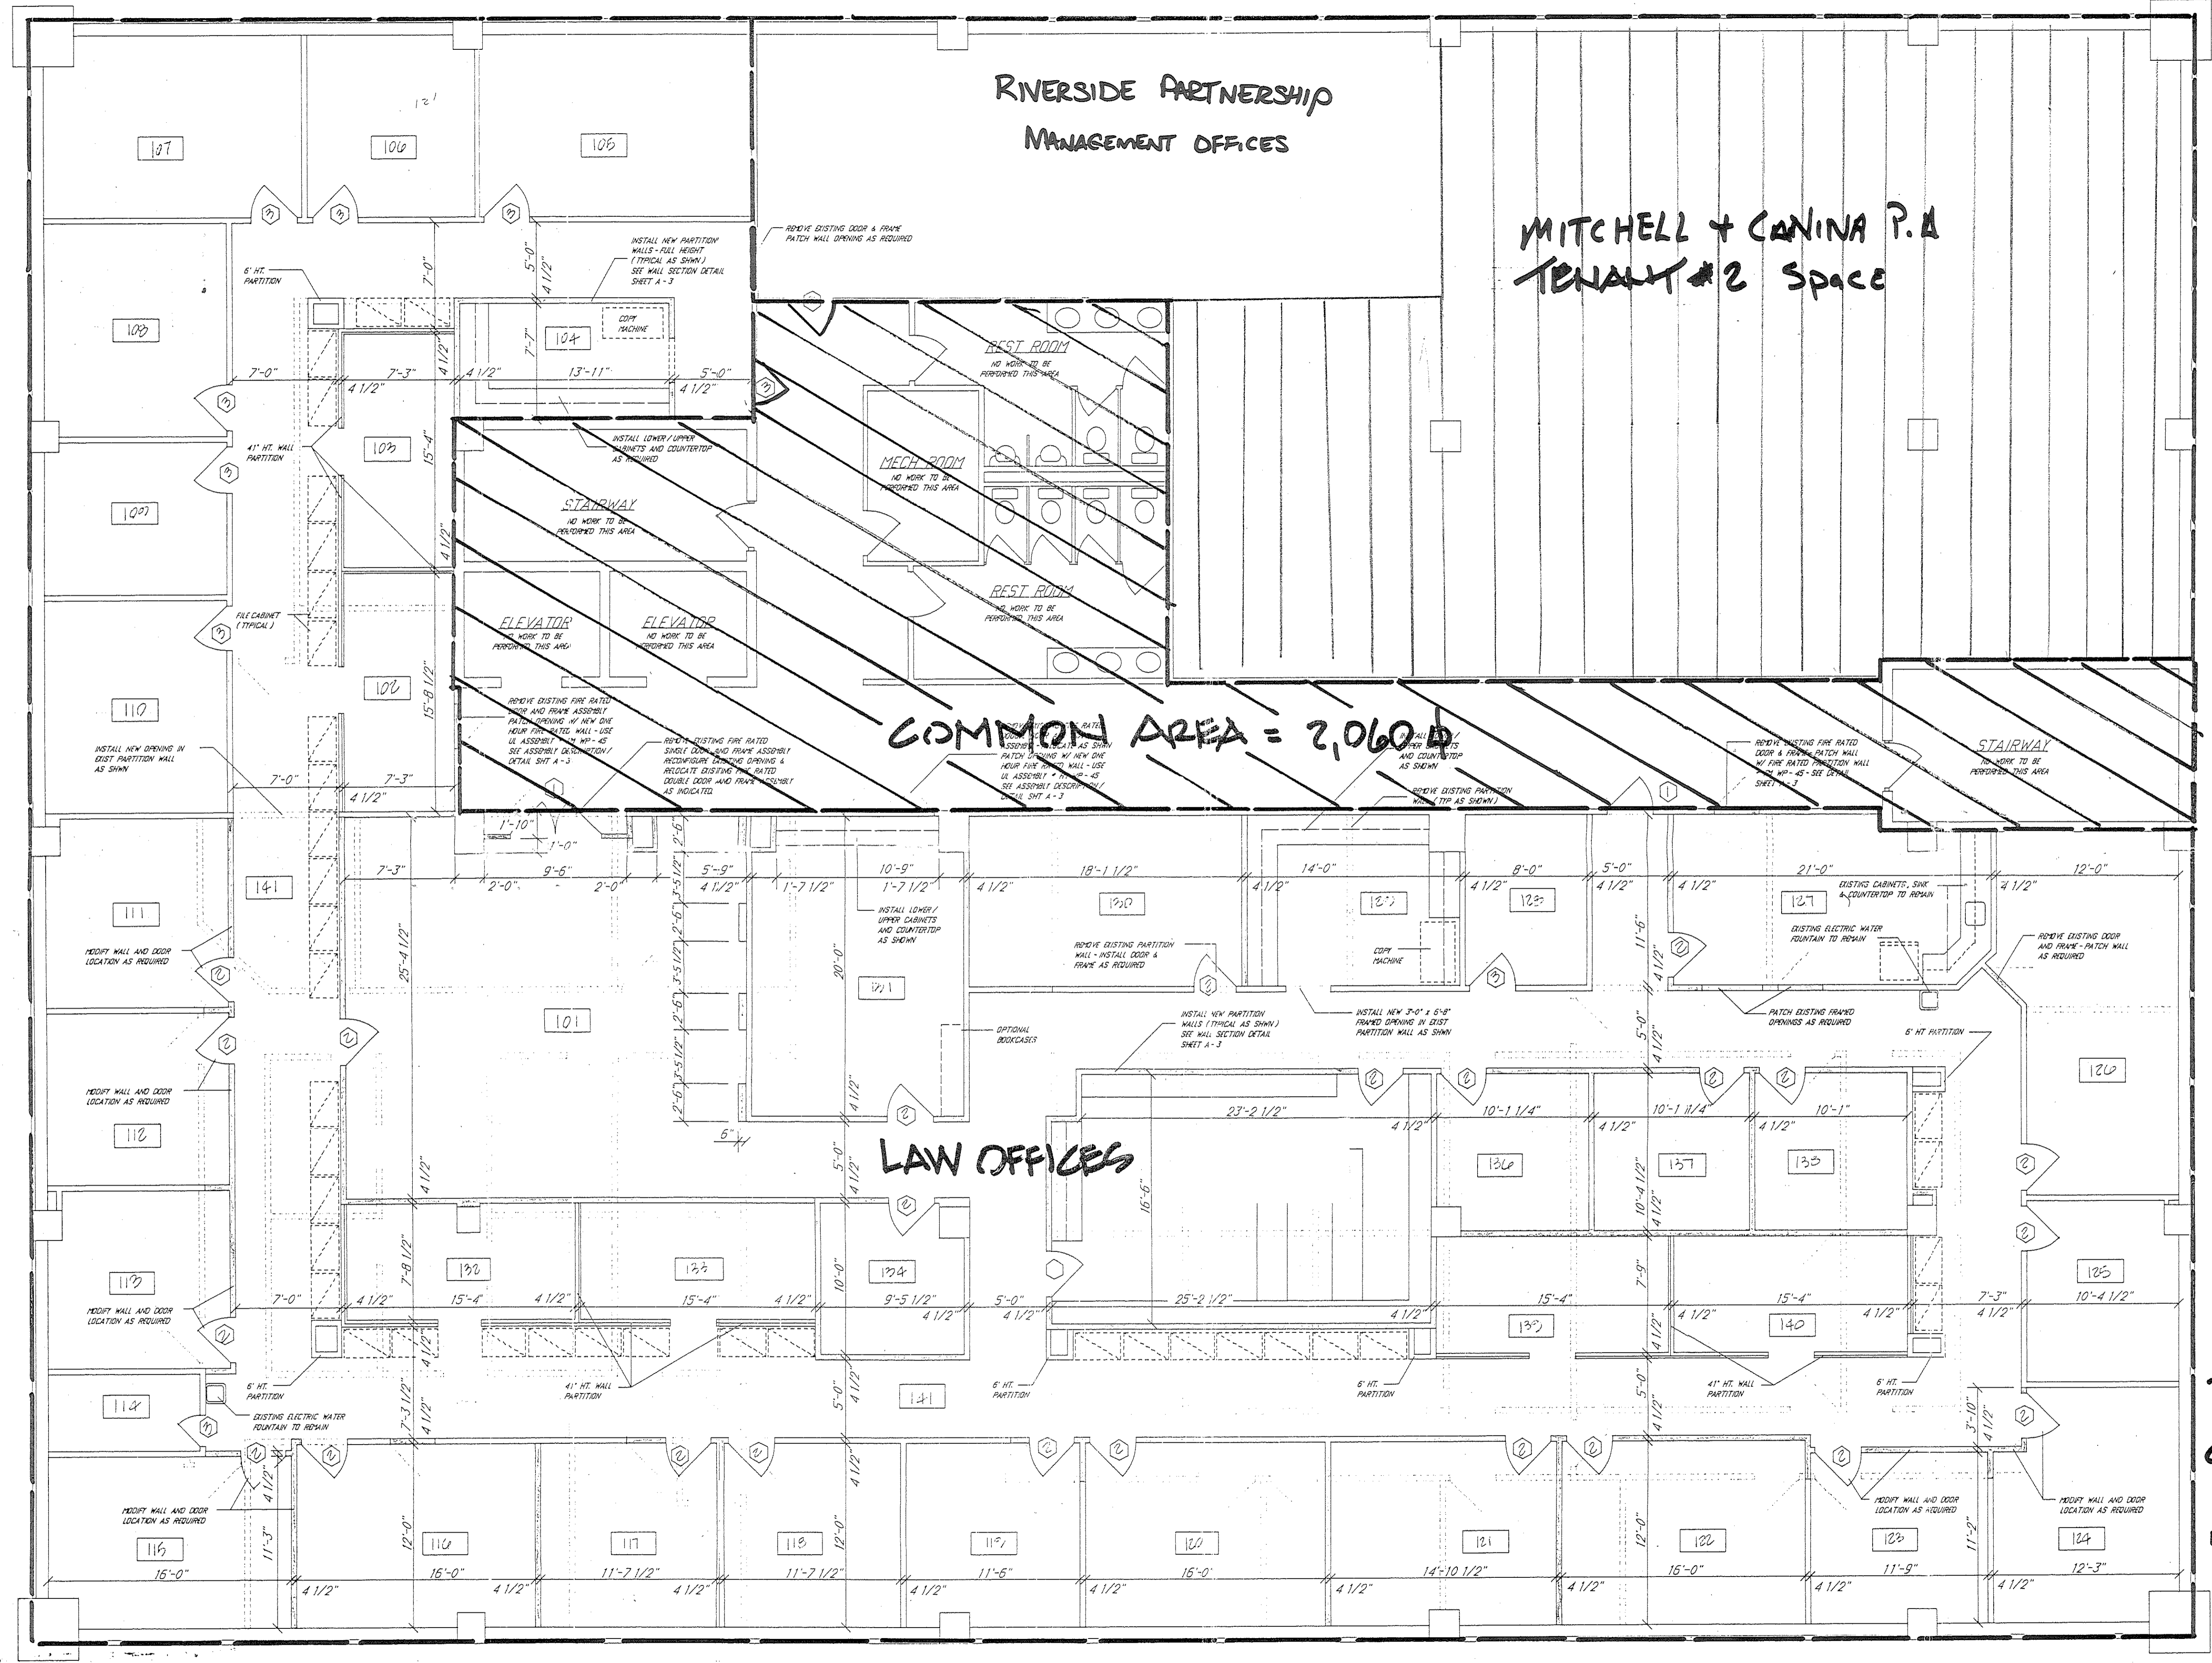

BUILDING TOTAL

LEGEND
 FNT+T PREMISE = UNMARKED AREA
 COMMON AREA = [Hatched Box]
 MITCHELL CANINA SPACE = [Grid Box]

ENGINEERING & DESIGN CONCEPTS, INC.
 1398 PALM BAY ROAD, NE
 PALM BAY, FLORIDA 32909 (407) 727-2056
 PROPOSED FLOOR PLAN RENOVATIONS / NOTES / DETAILS FOR:
 LAW OFFICES - FIFTH FLOOR
 930 SOUTH HARBOR CITY BOULEVARD, MELBOURNE, FLORIDA 32901