




227 COCOA-INDIAN RIVER PROPERTIES
PLAT BOOK 5, PAGE 7

COCOA-INDIAN RIVER PROPERTIES
PLAT BOOK 5, PAGE 7

COCOA-INDIAN RIVER PROPERTIES
PLAT BOOK 5, PAGE 7

TRACT 1

TRACT 2

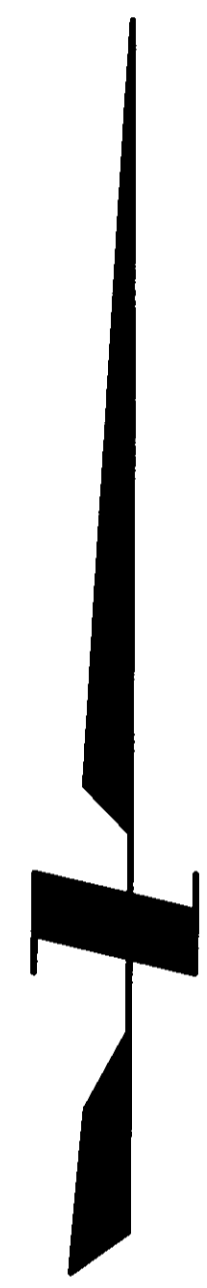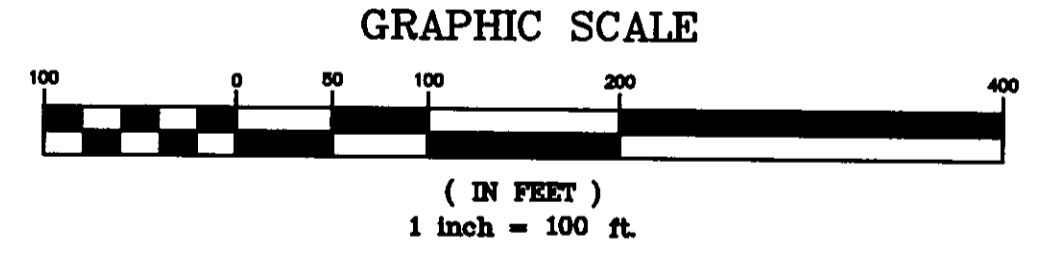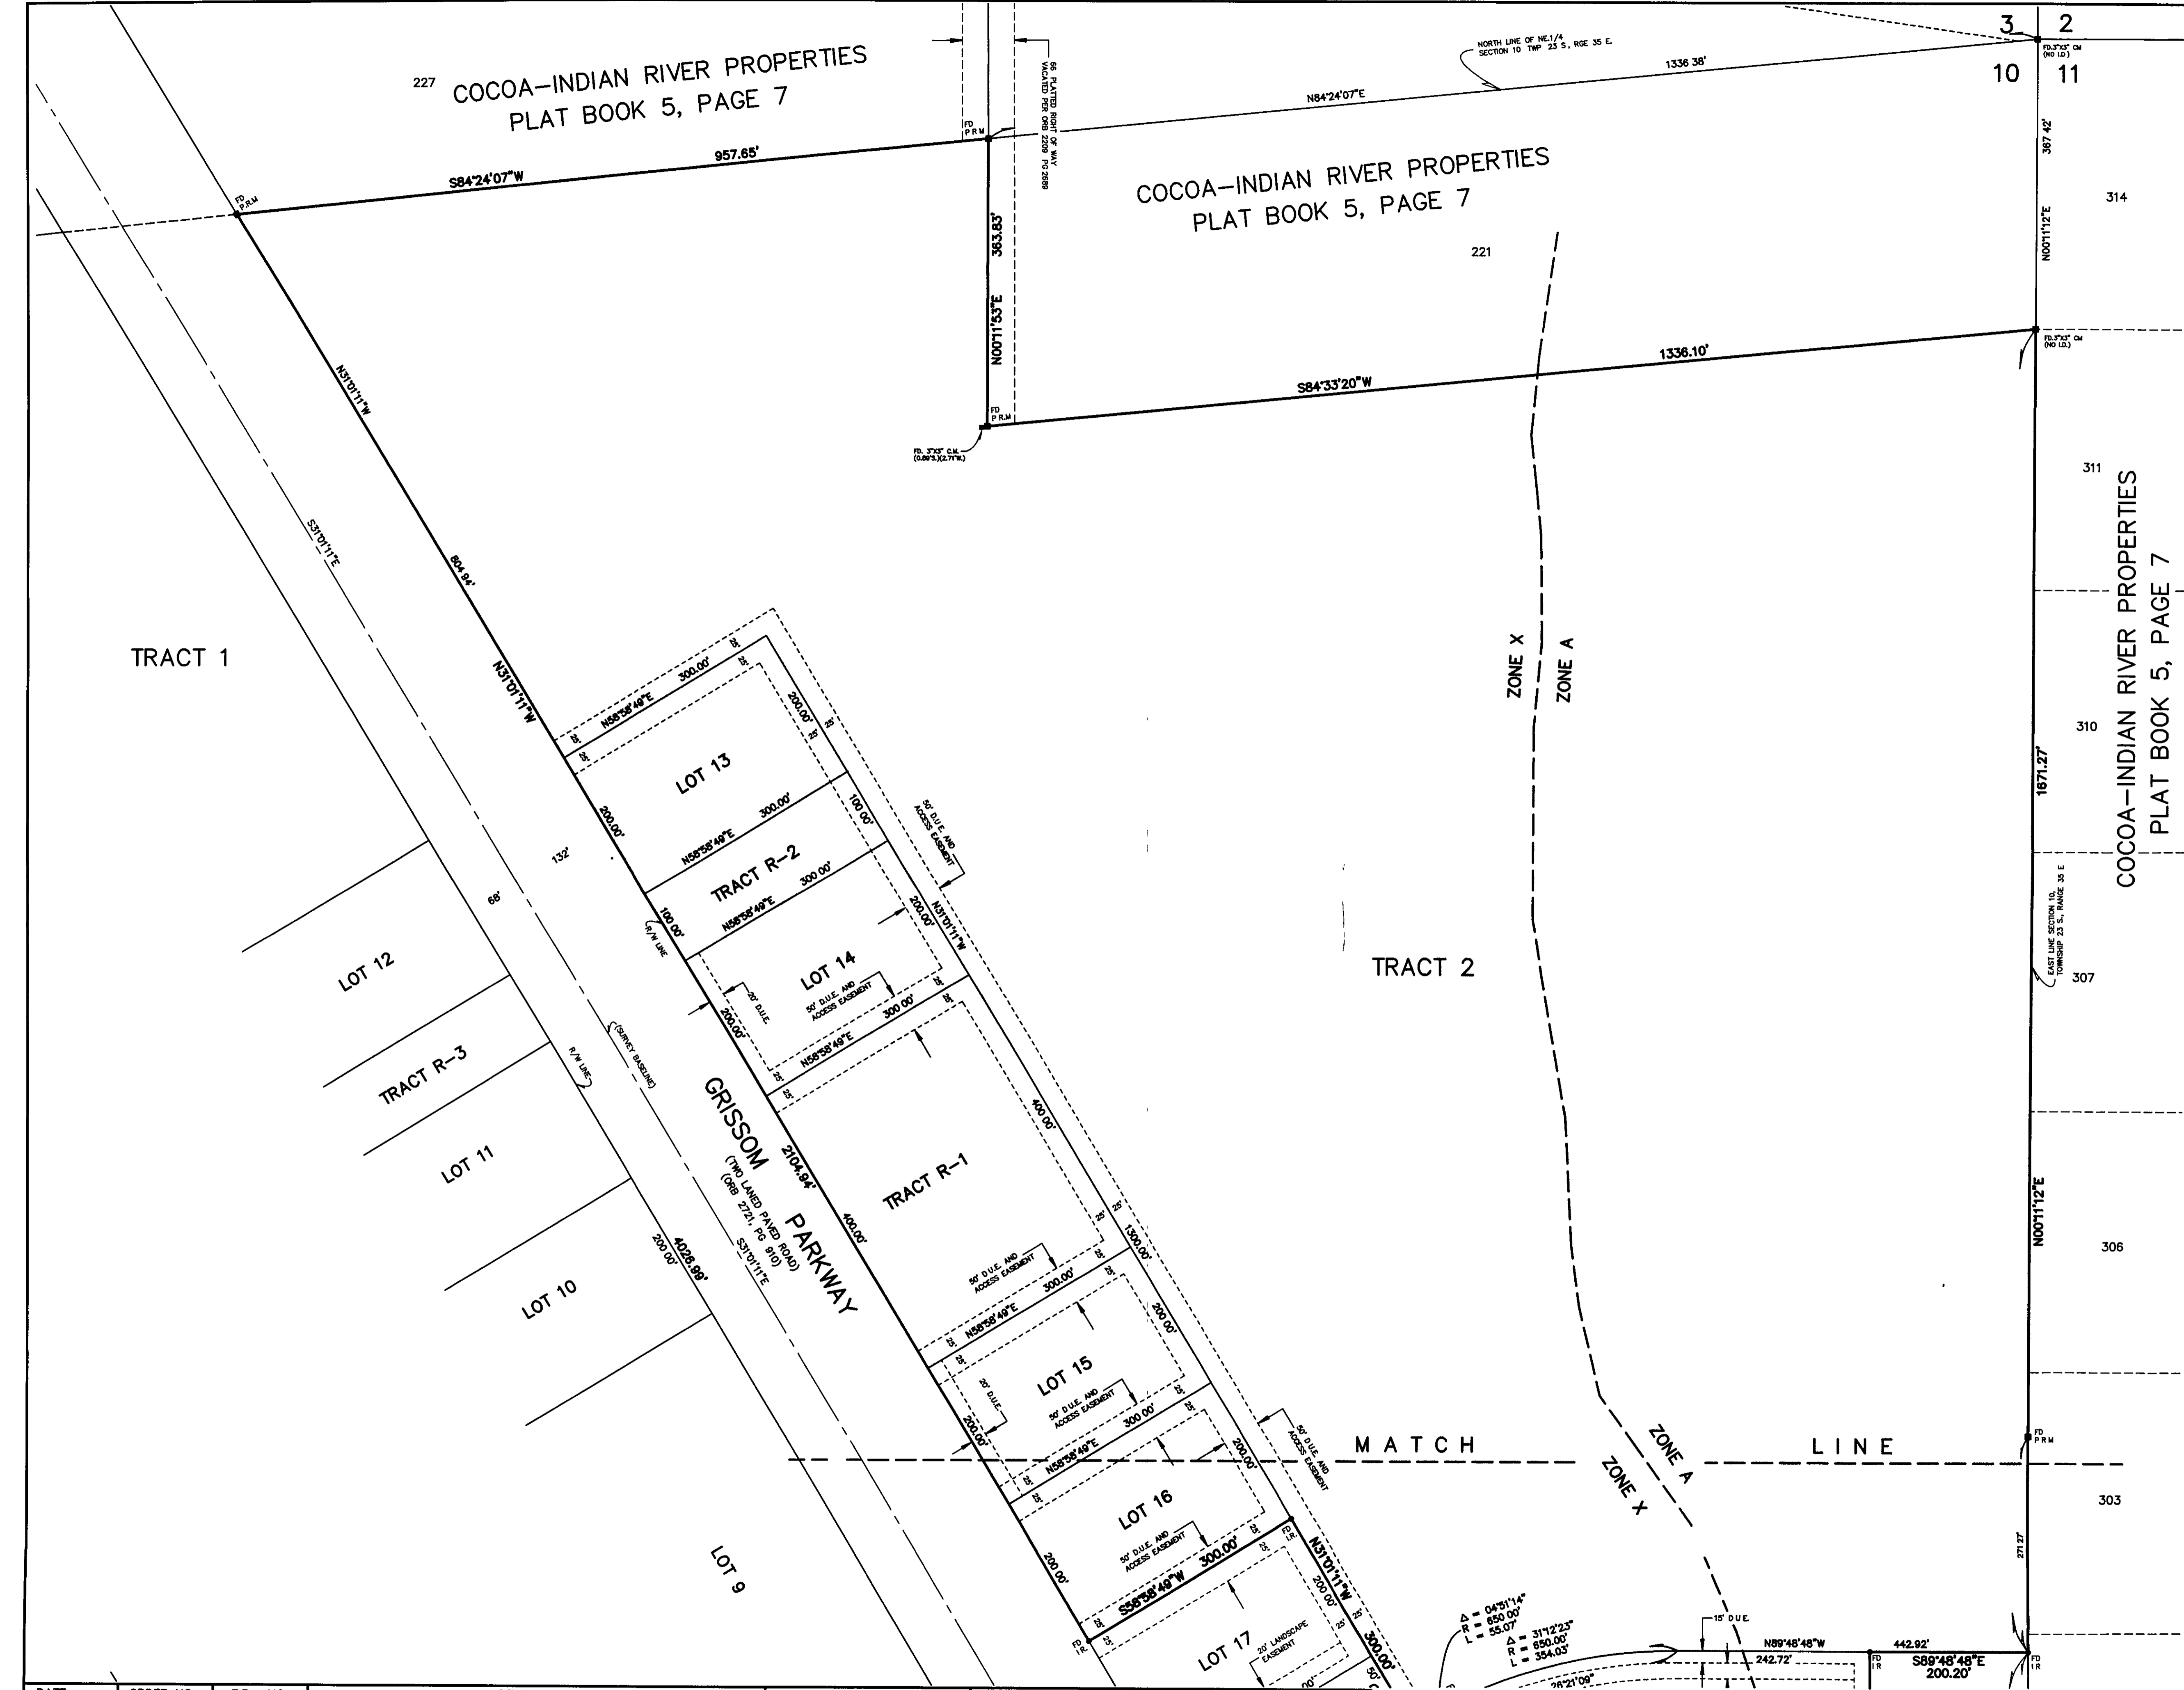

DATE	ORDER NO.	F.B. NO.	REVISIONS

DATE: 6/8/07
ORDER NO. 23717
F.B. NO. 612-28
SCALE: AS SHOWN
DWG. NO. FF-1414-07
CADD FILE WILLOWPLATEASTBND DWG

Honeycutt & Associates, Inc.
ENGINEERS • SURVEYORS • PLANNERS
5195 South Washington Avenue • Titusville, Florida 32780
(321) 267-8233 Fax (321) 268-7847
CORPORATE OFFICE: 10000 N.W. 10th Ave., Suite 100, Ft. Lauderdale, FL 33304

SEE SHEET 1